


40'-0" WIDE ROAD

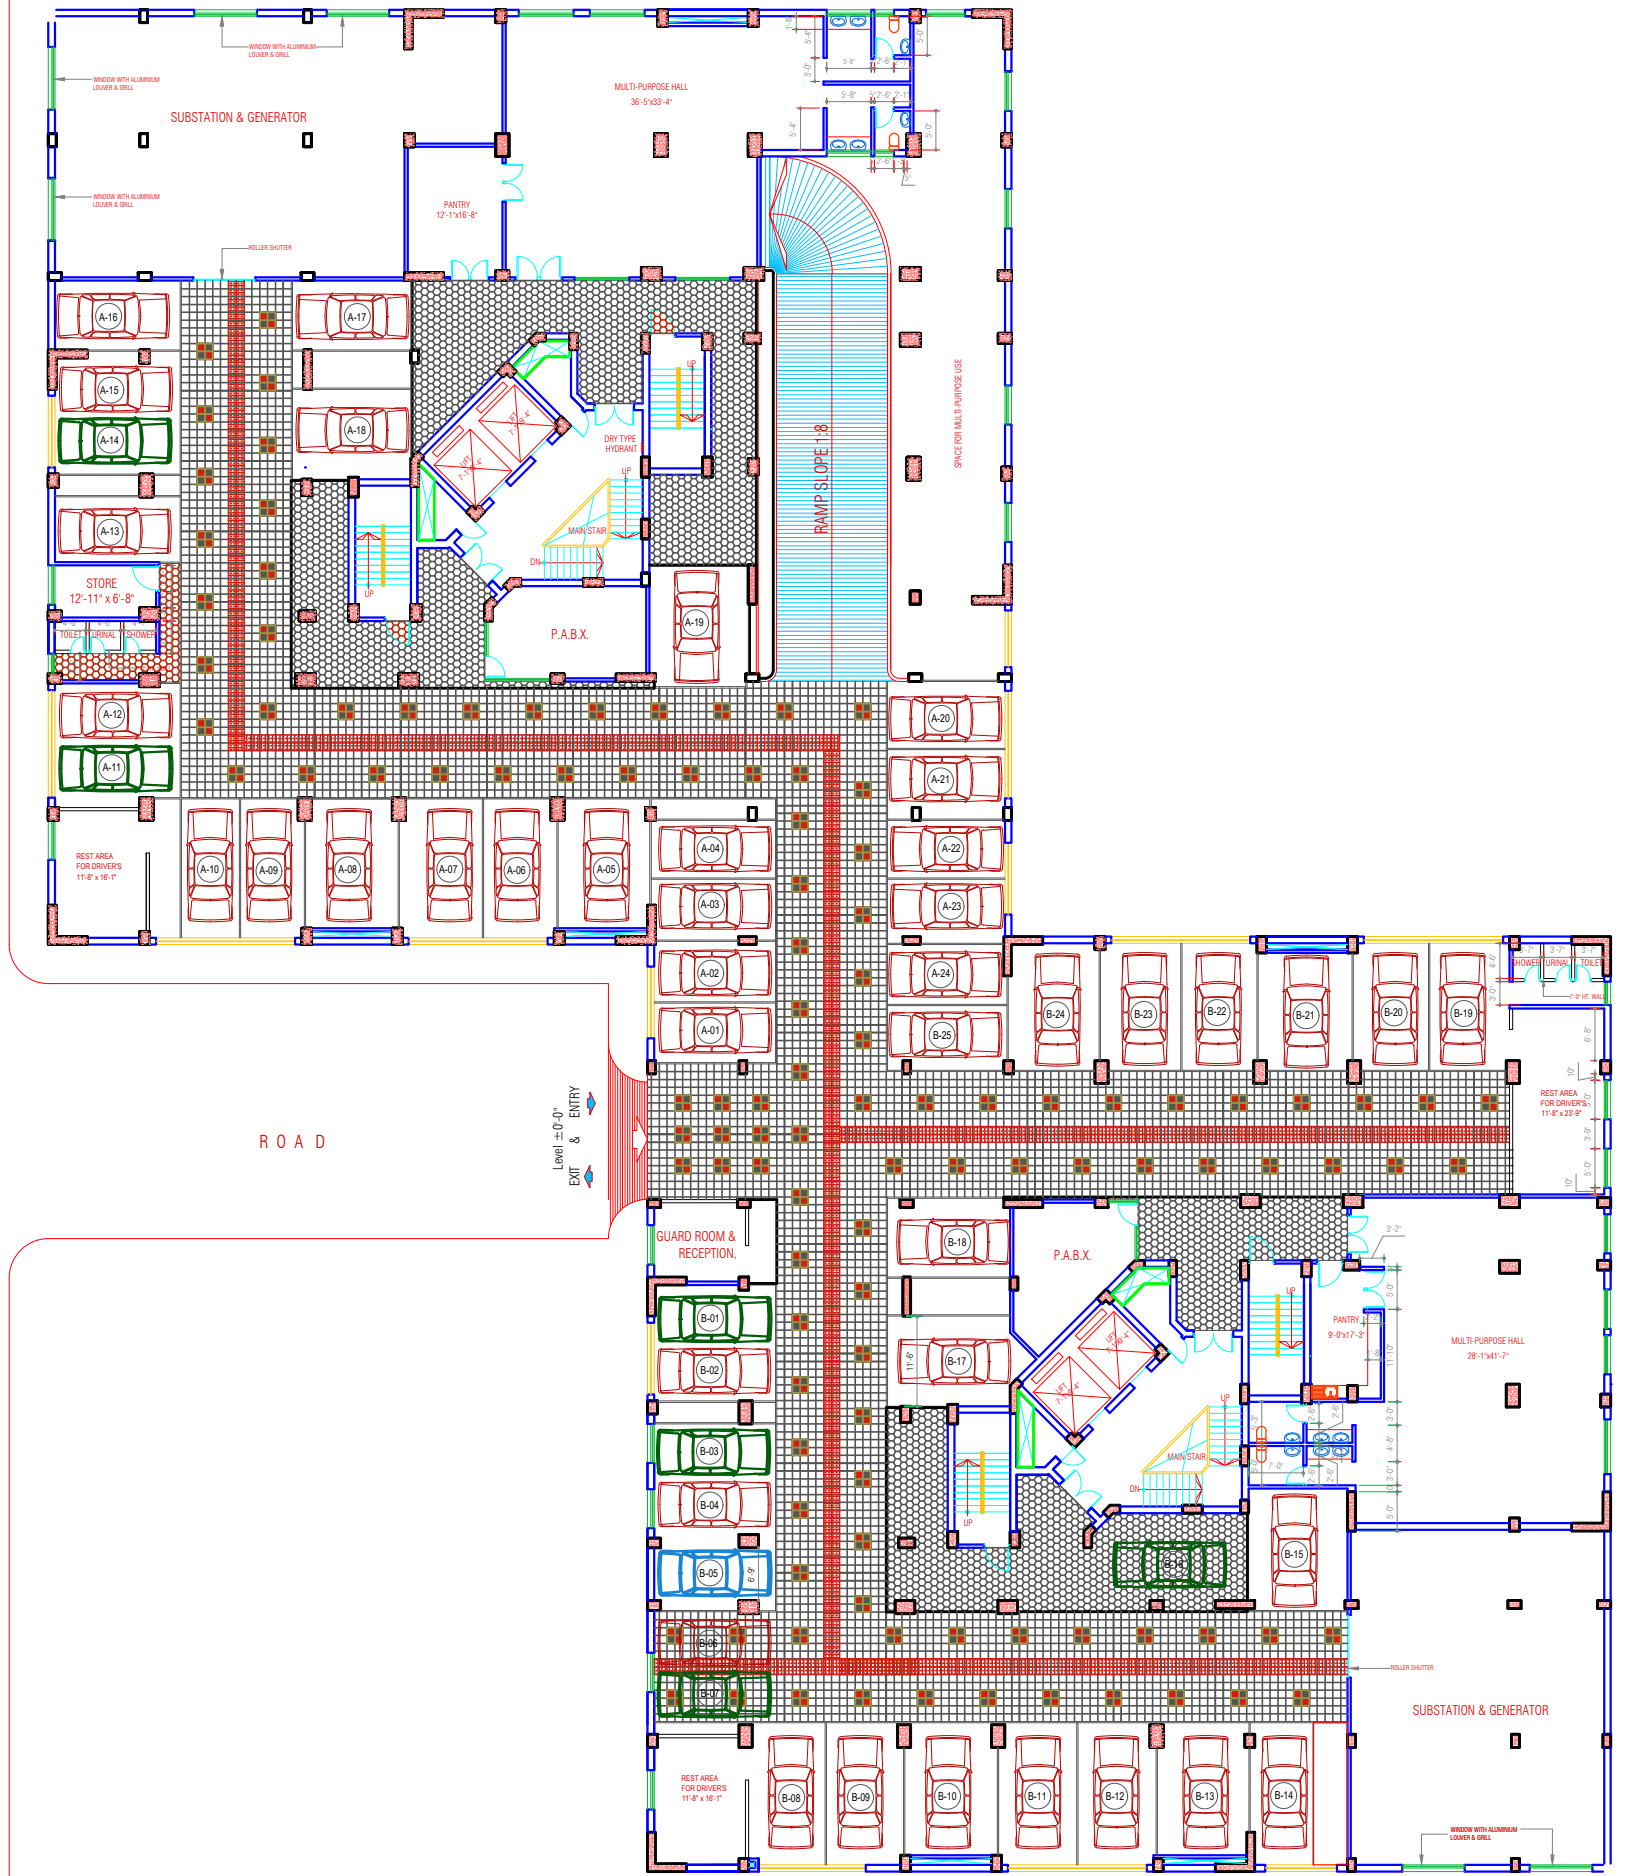

GROUND FLOOR PLAN (Bldg.-12A, 12F, 13A, 13B)
NOT TO SCALE